




12'


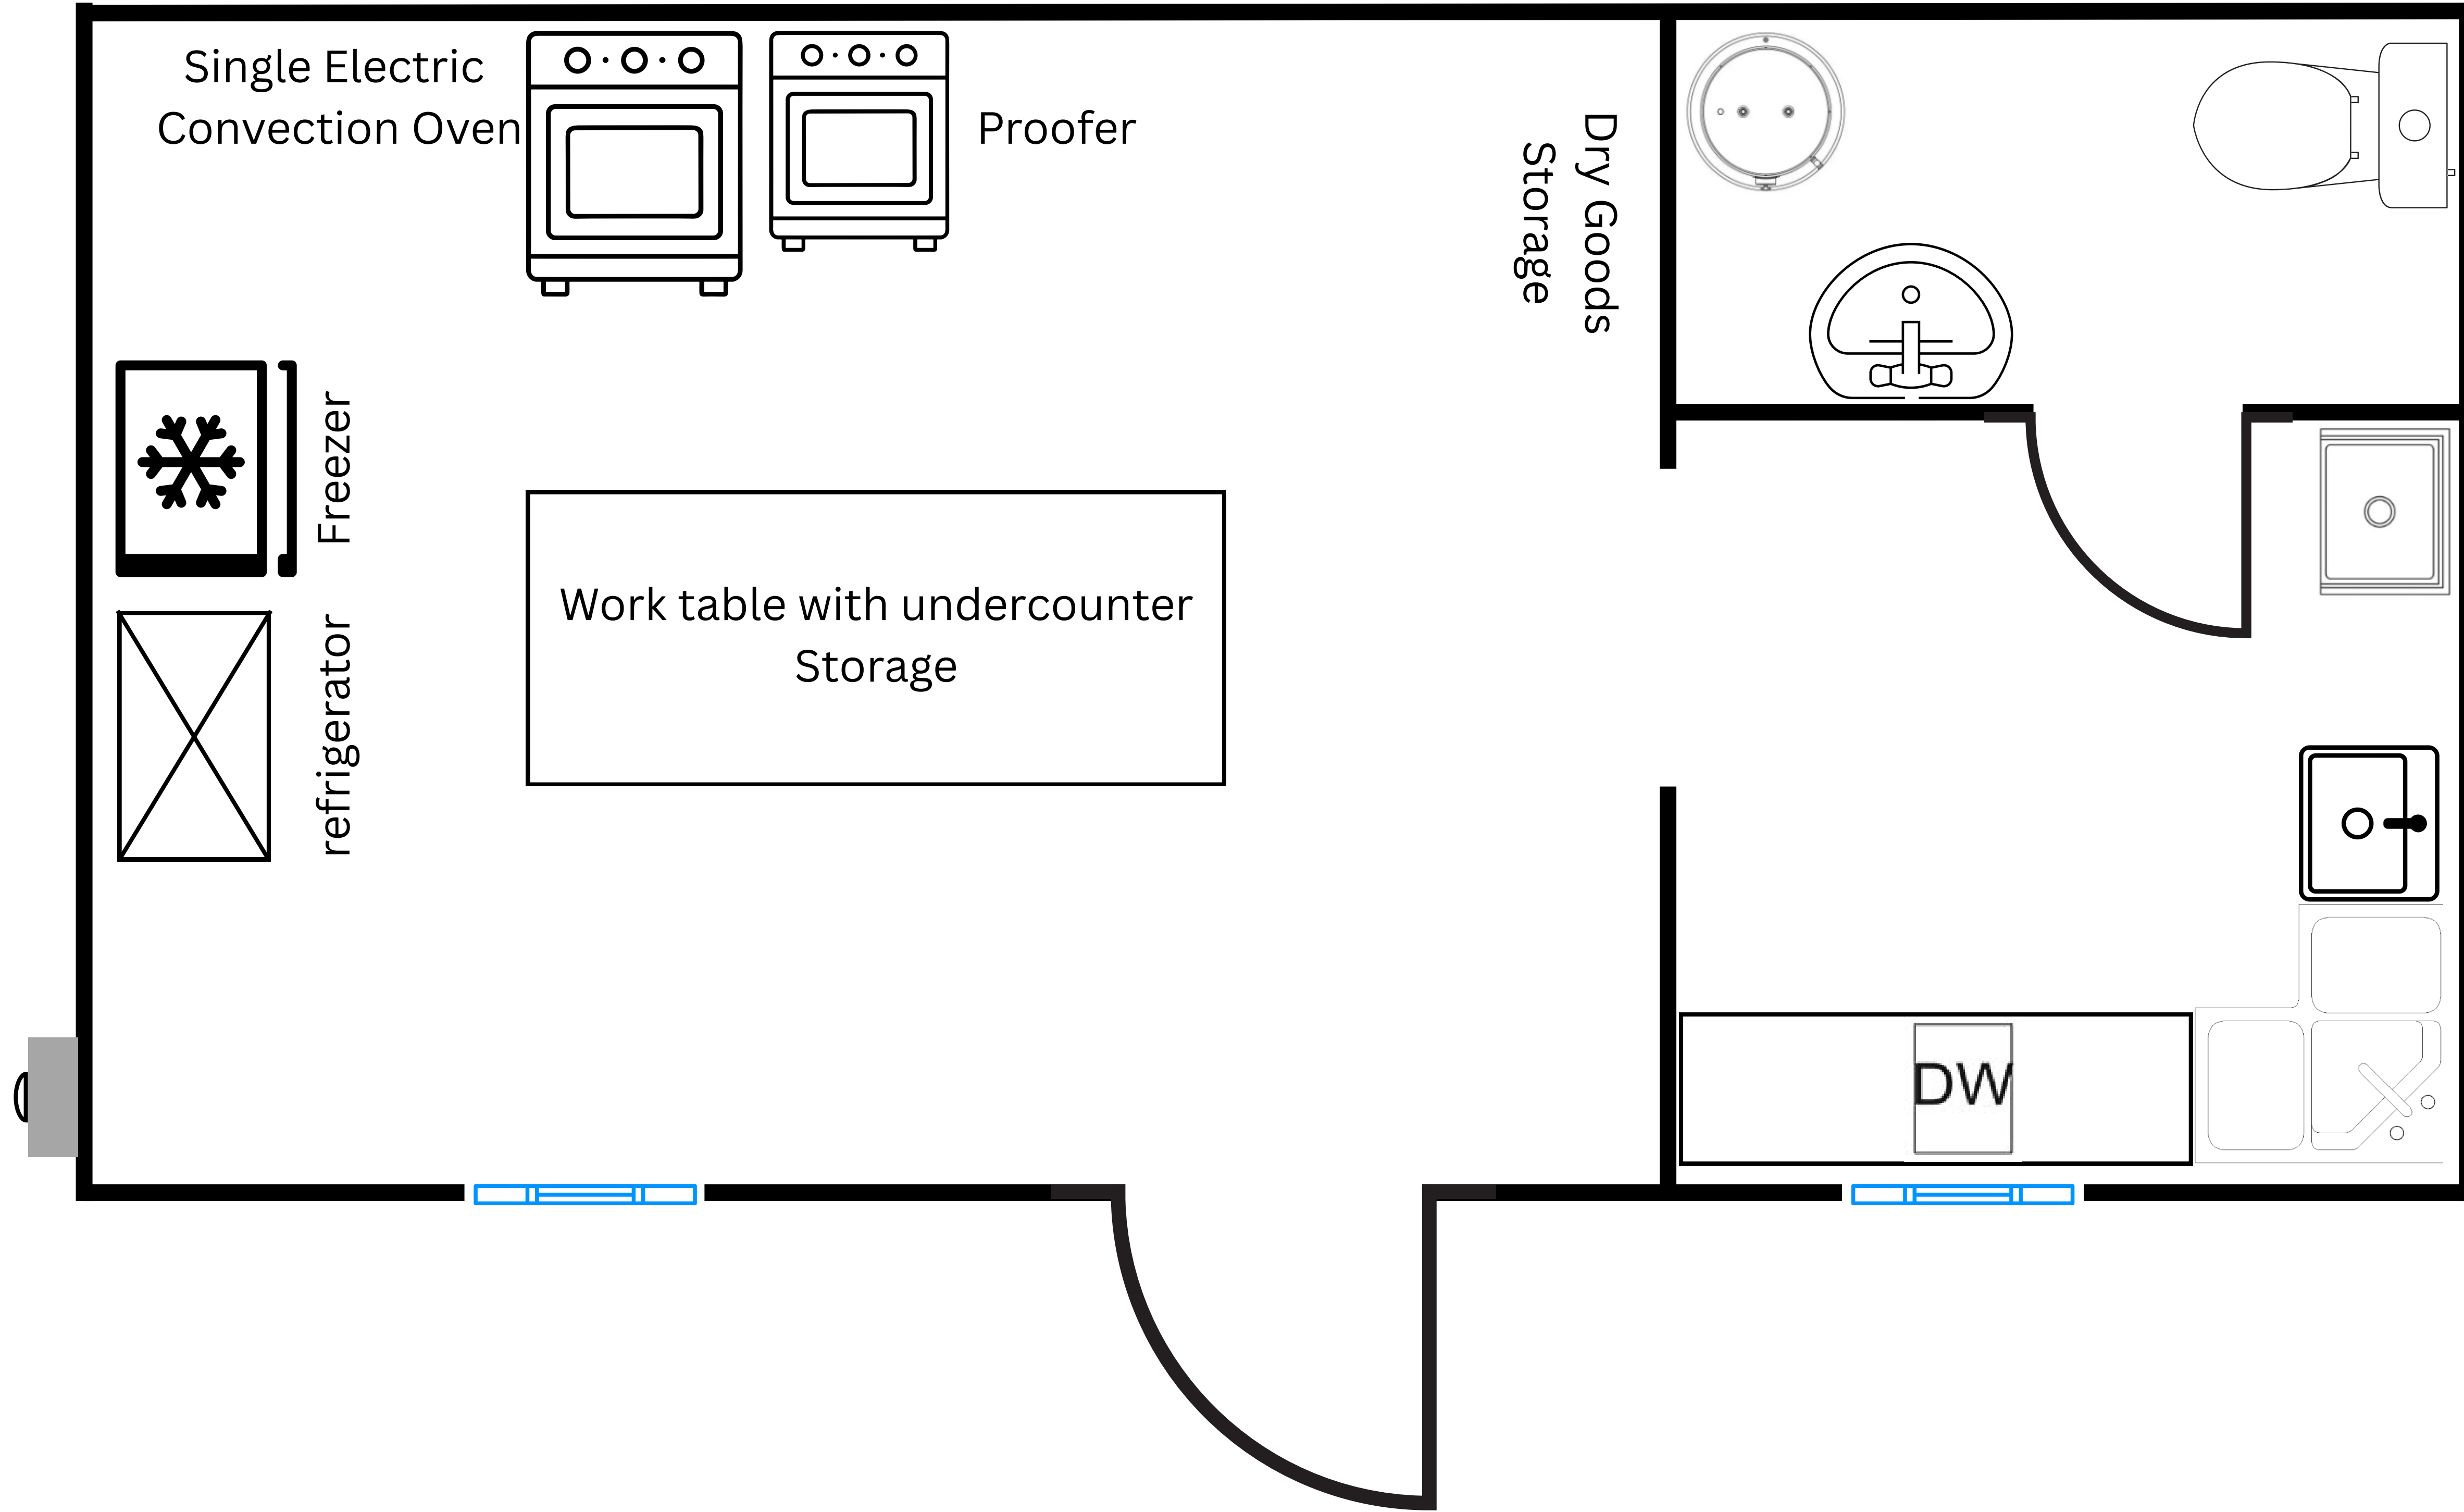



24'

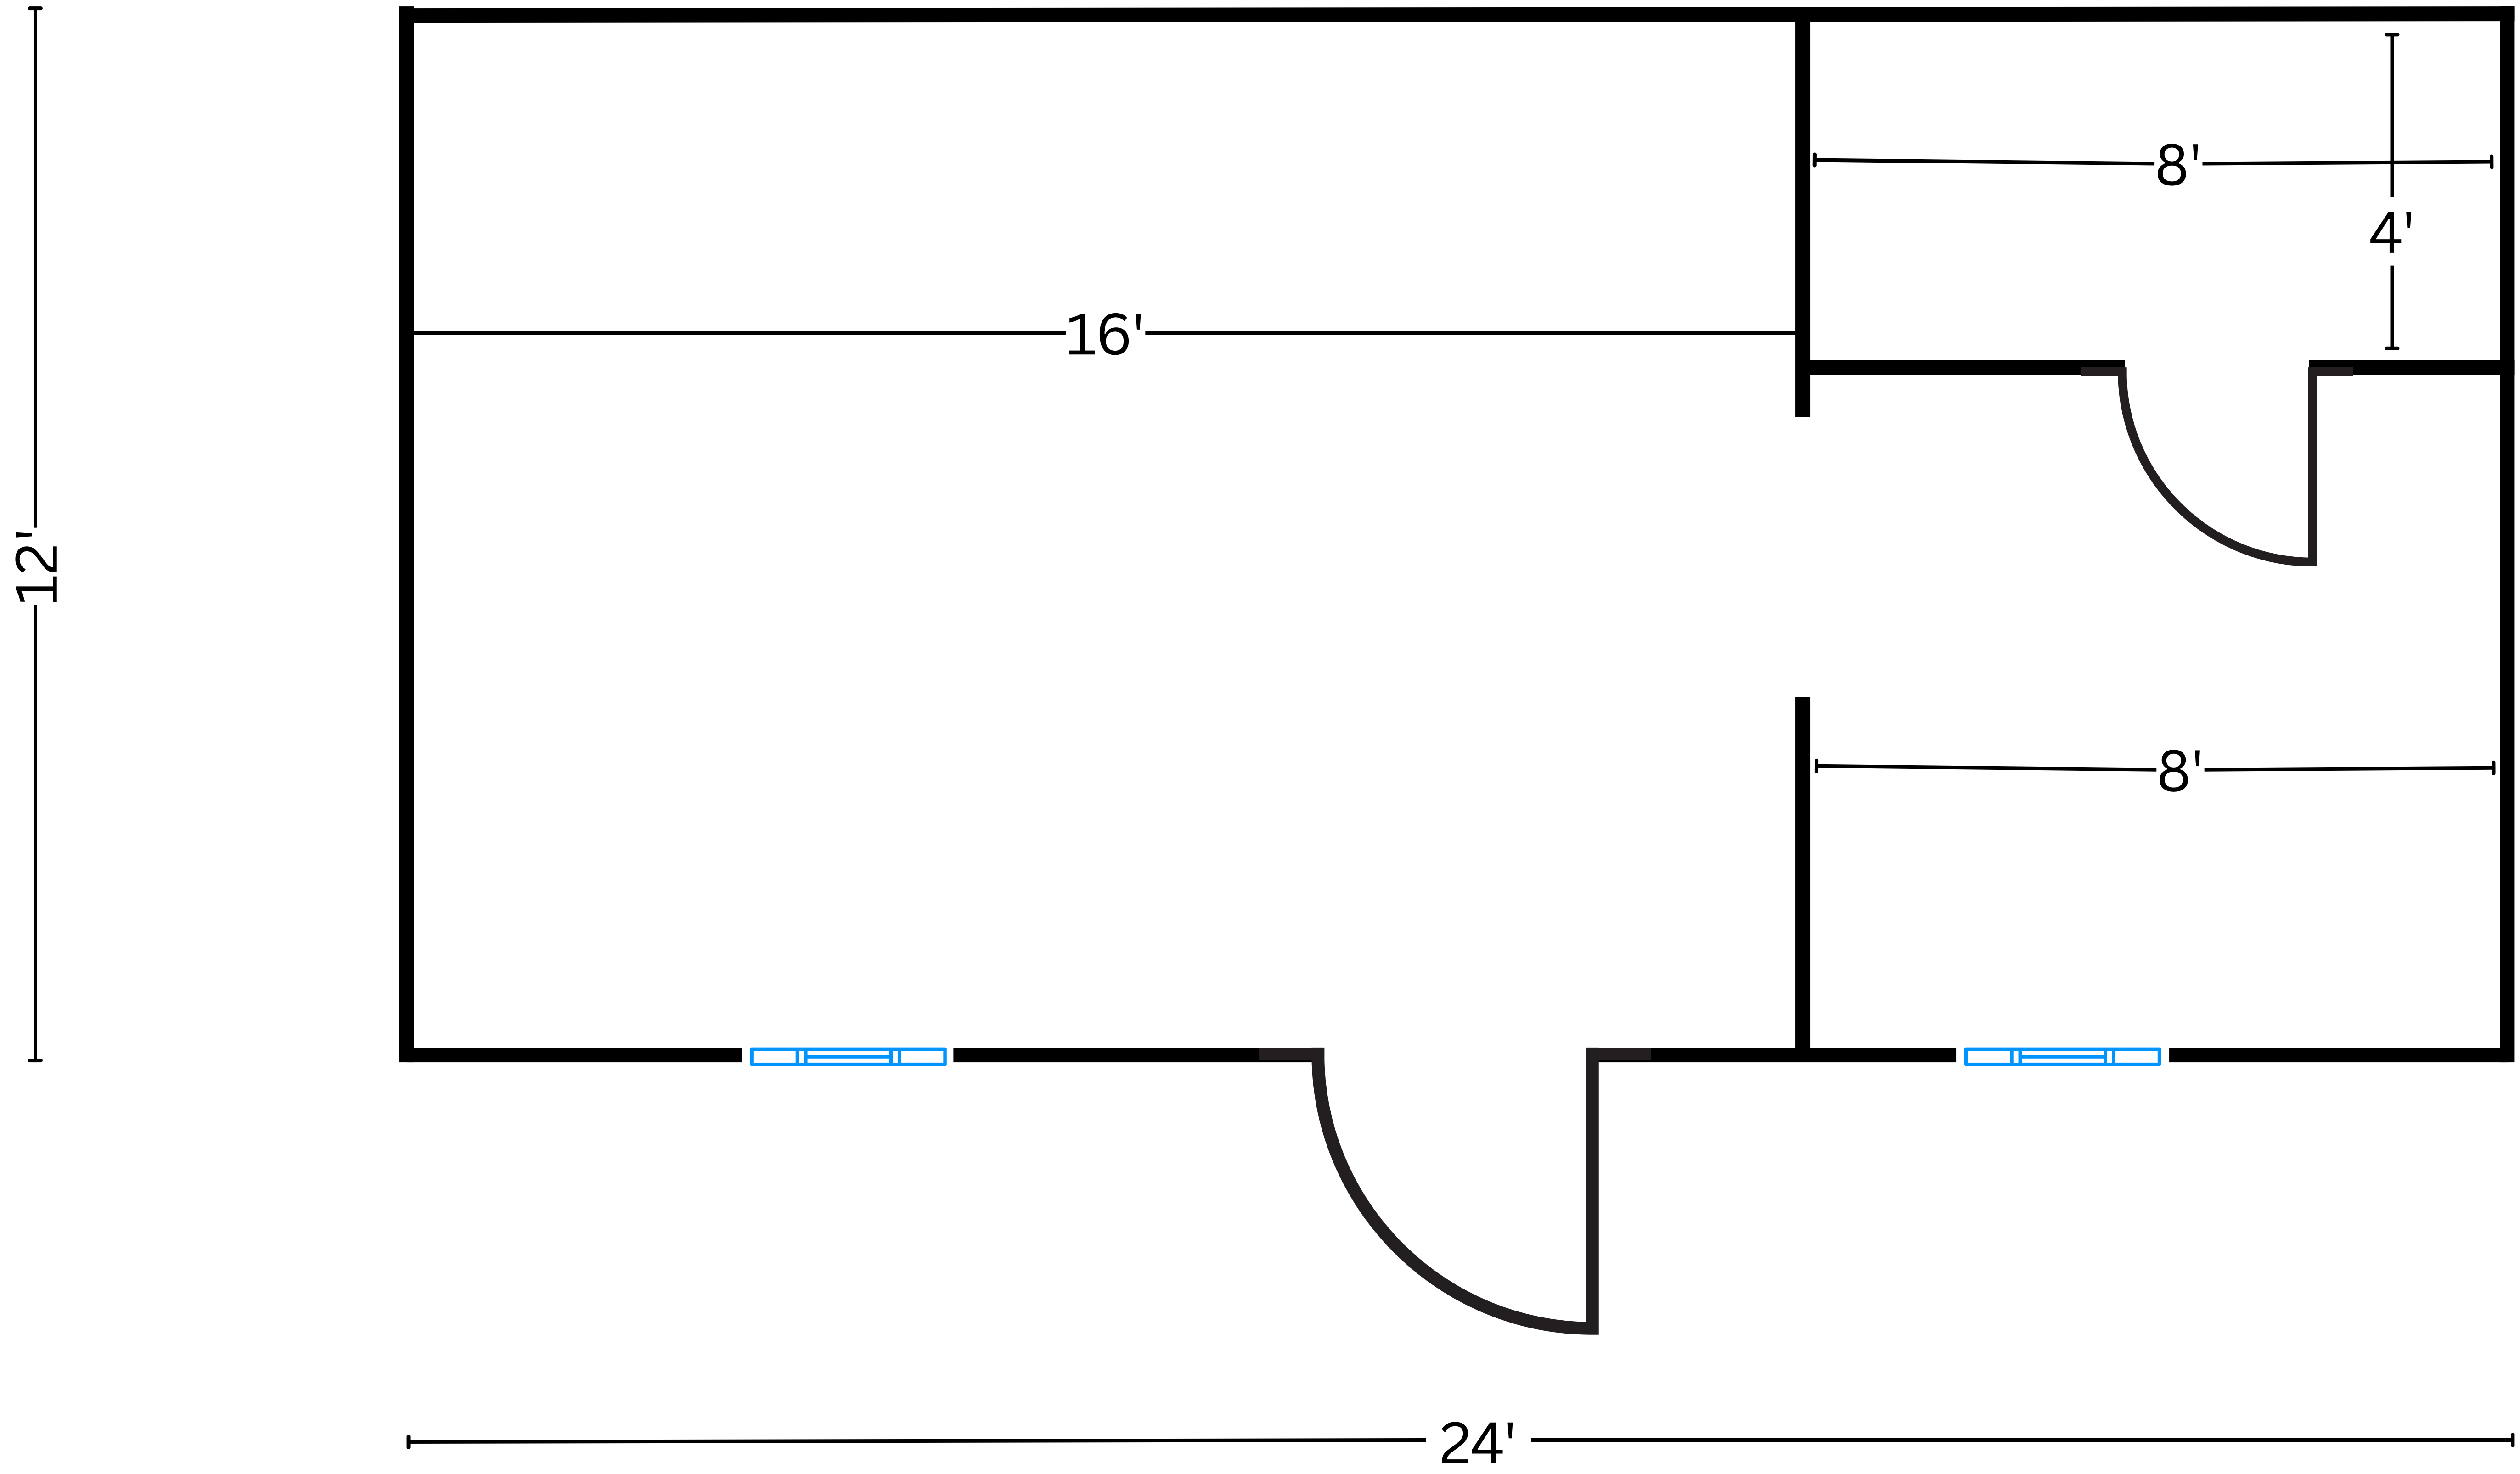

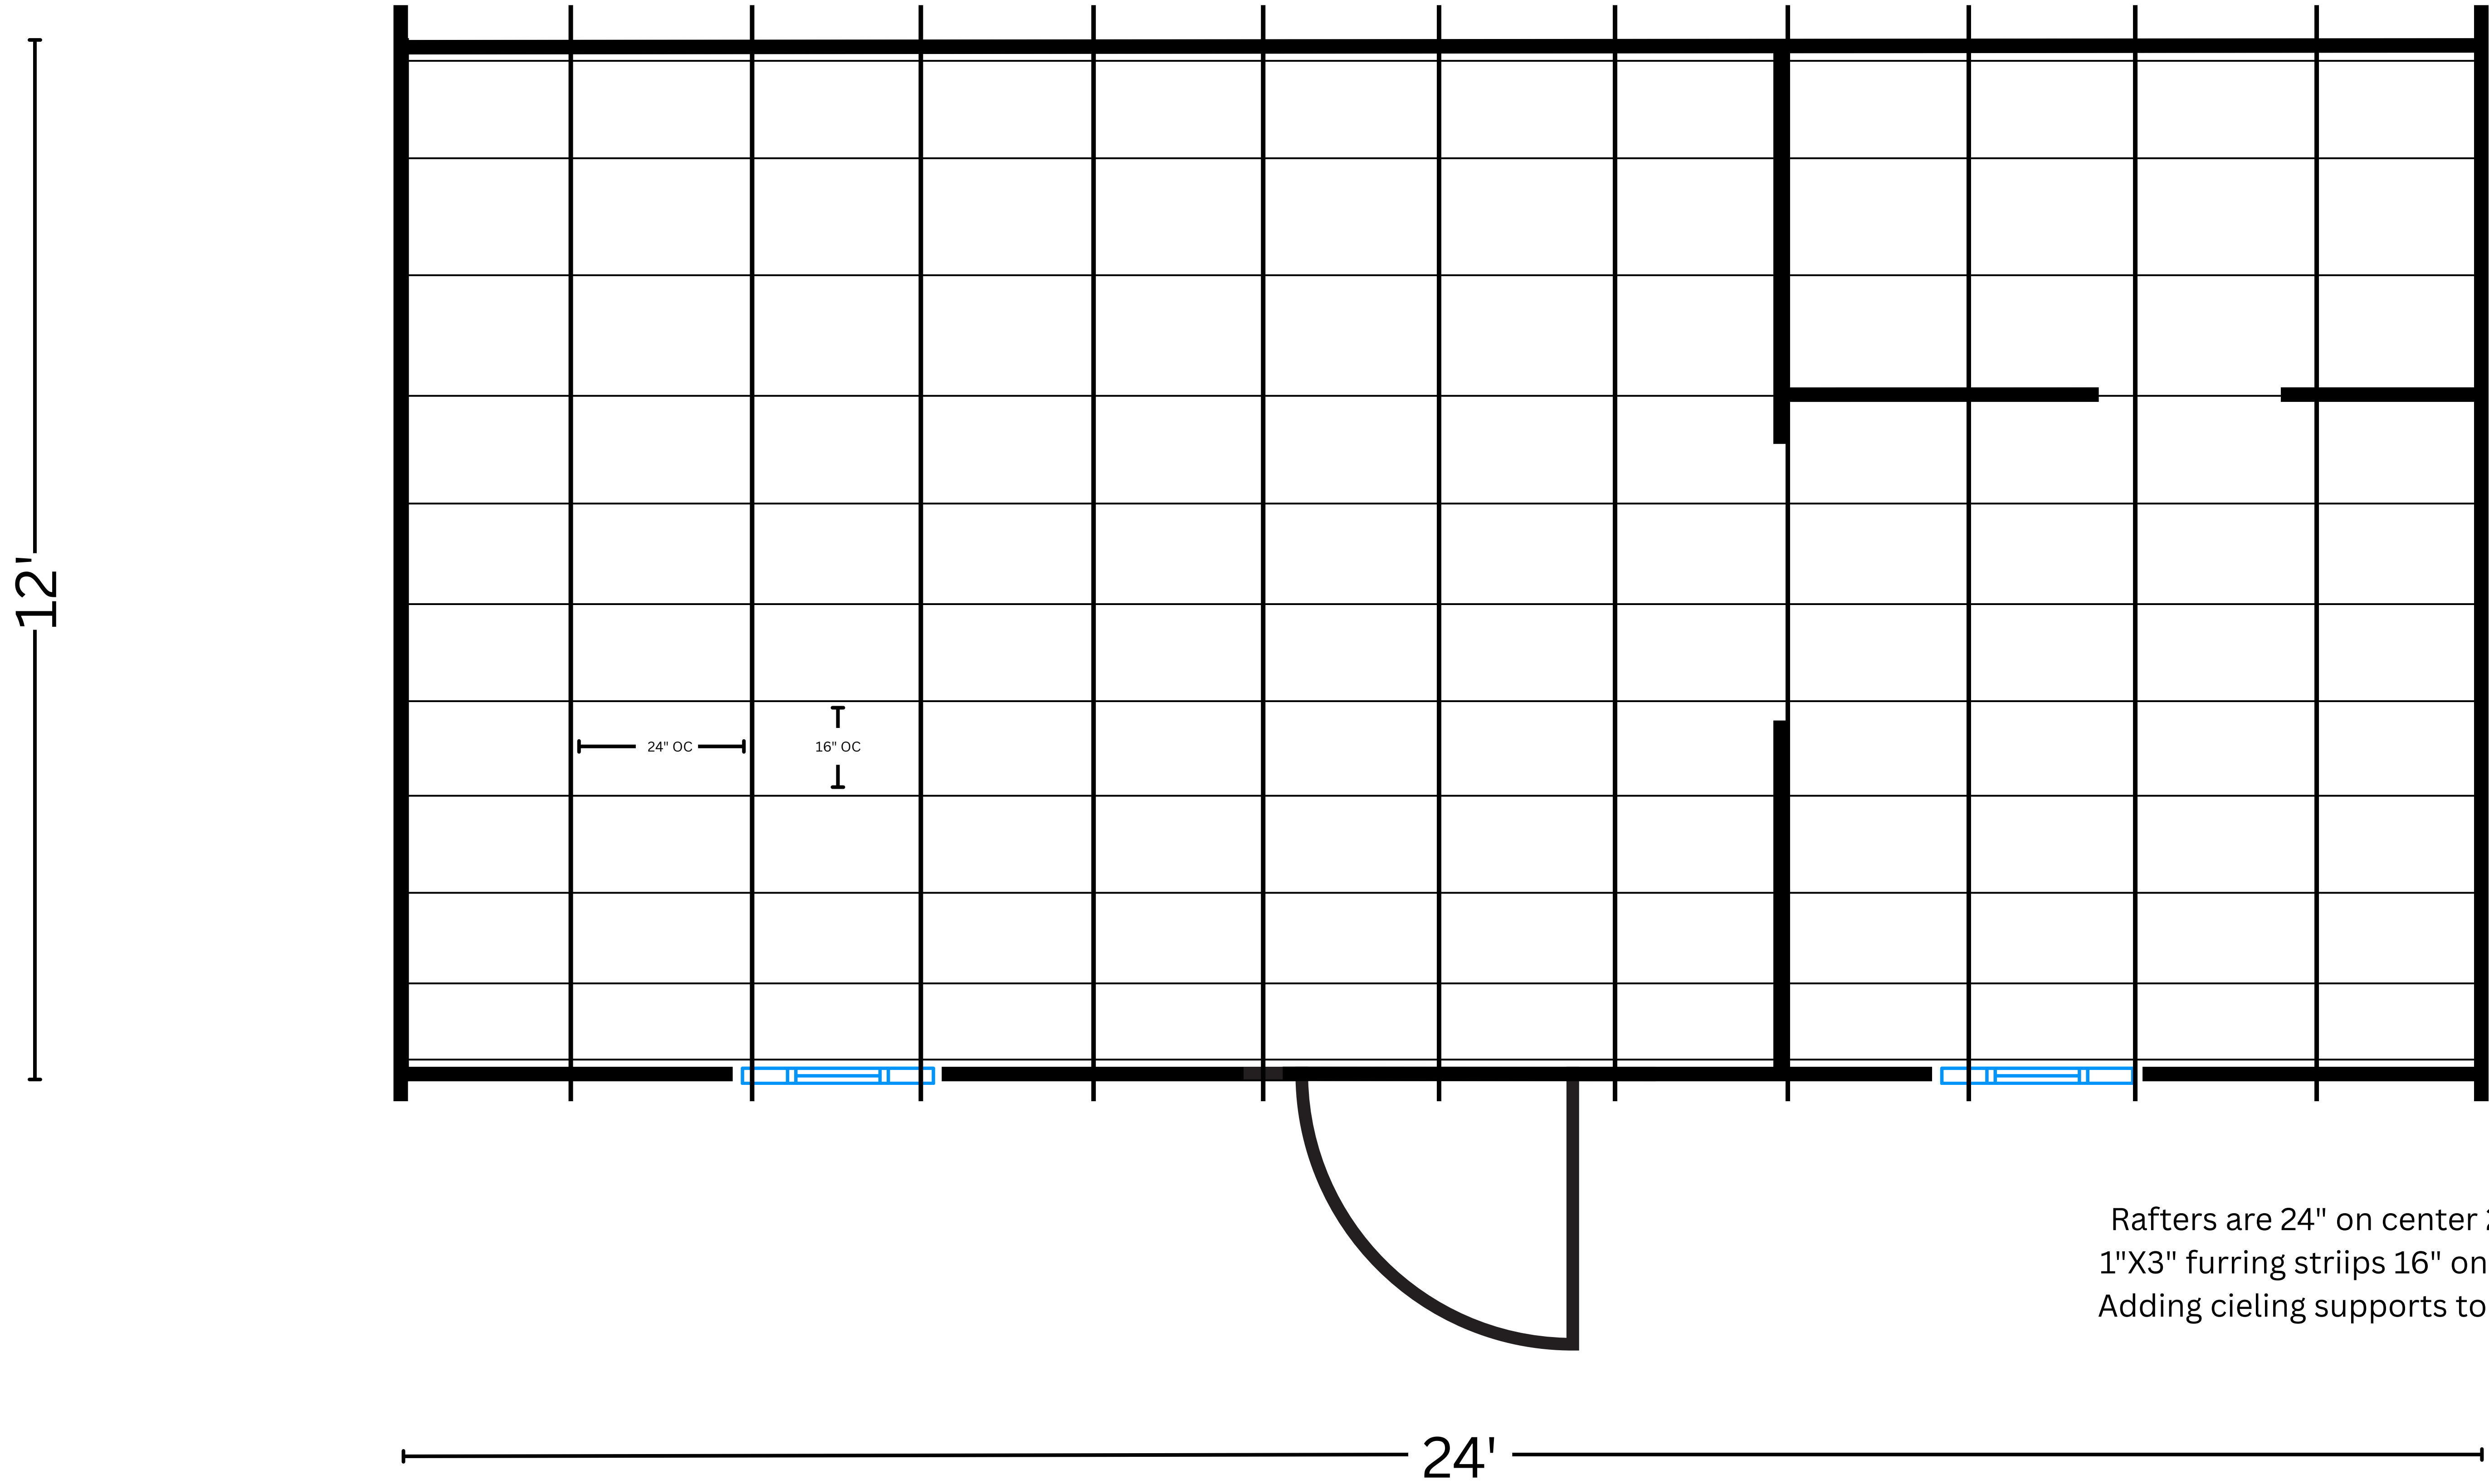


Rafters are 24" on center 2"X4"s
1"X3" furring strips 16" on center
Adding cieling supports to rafters

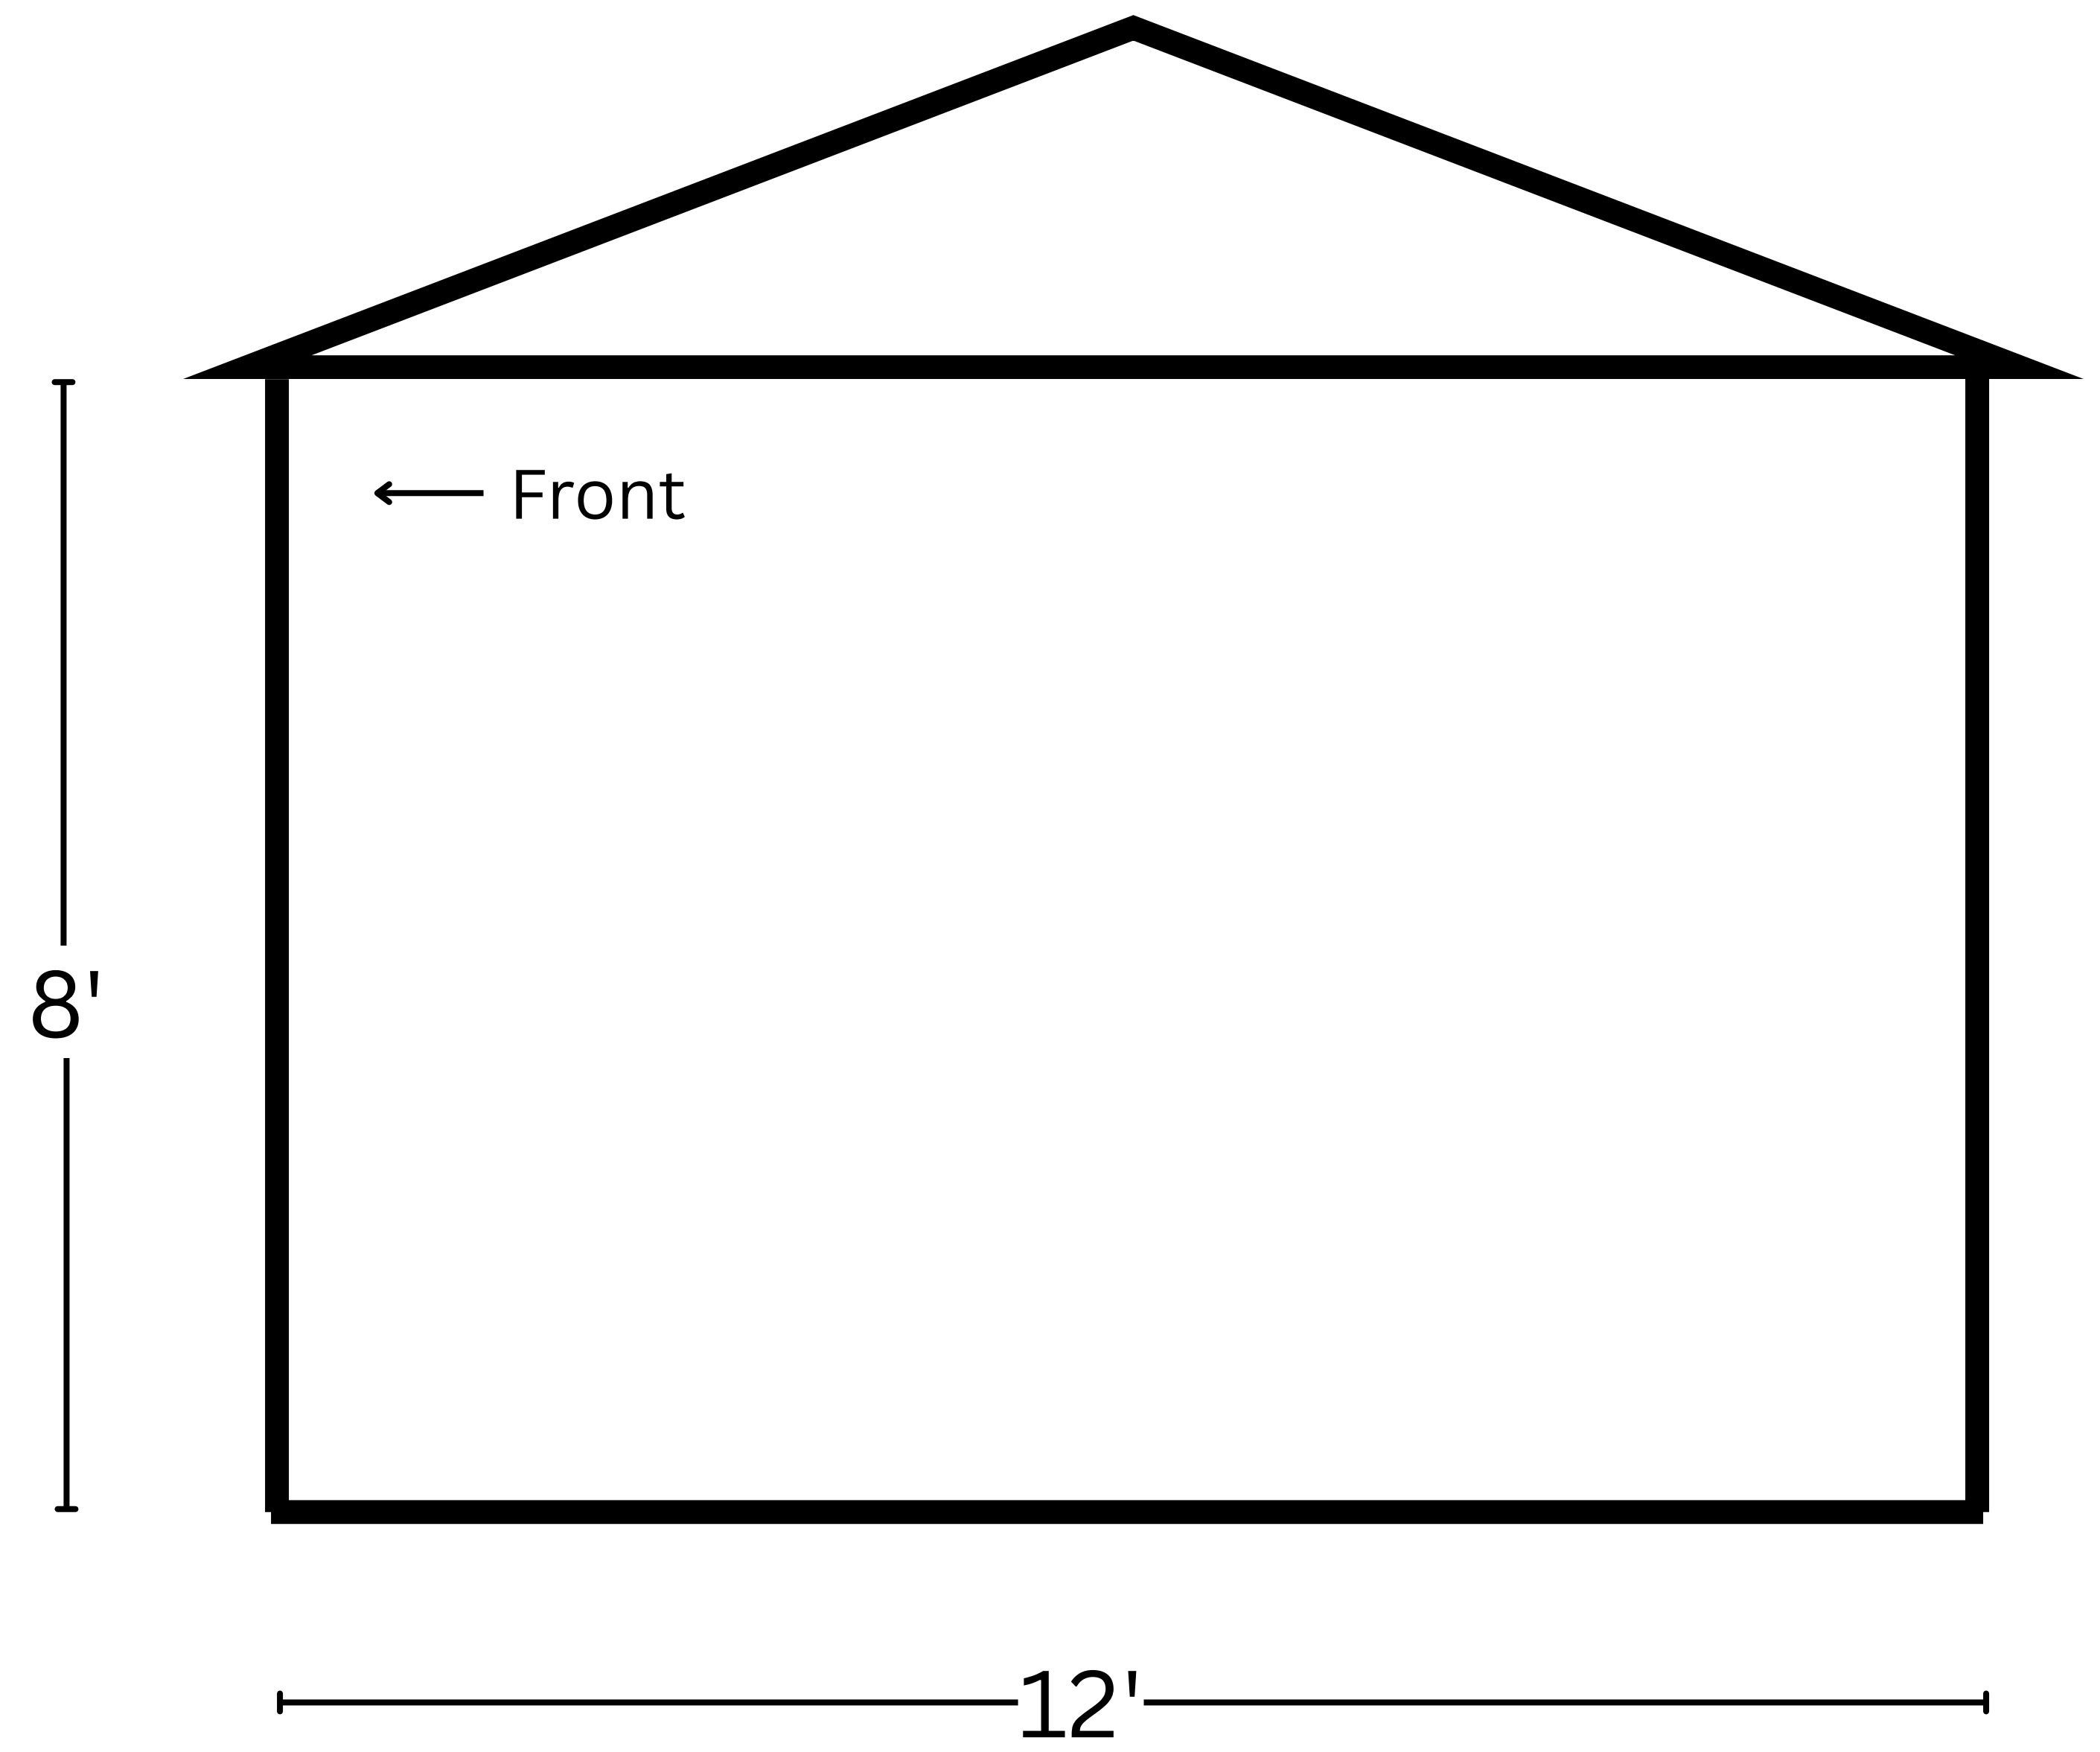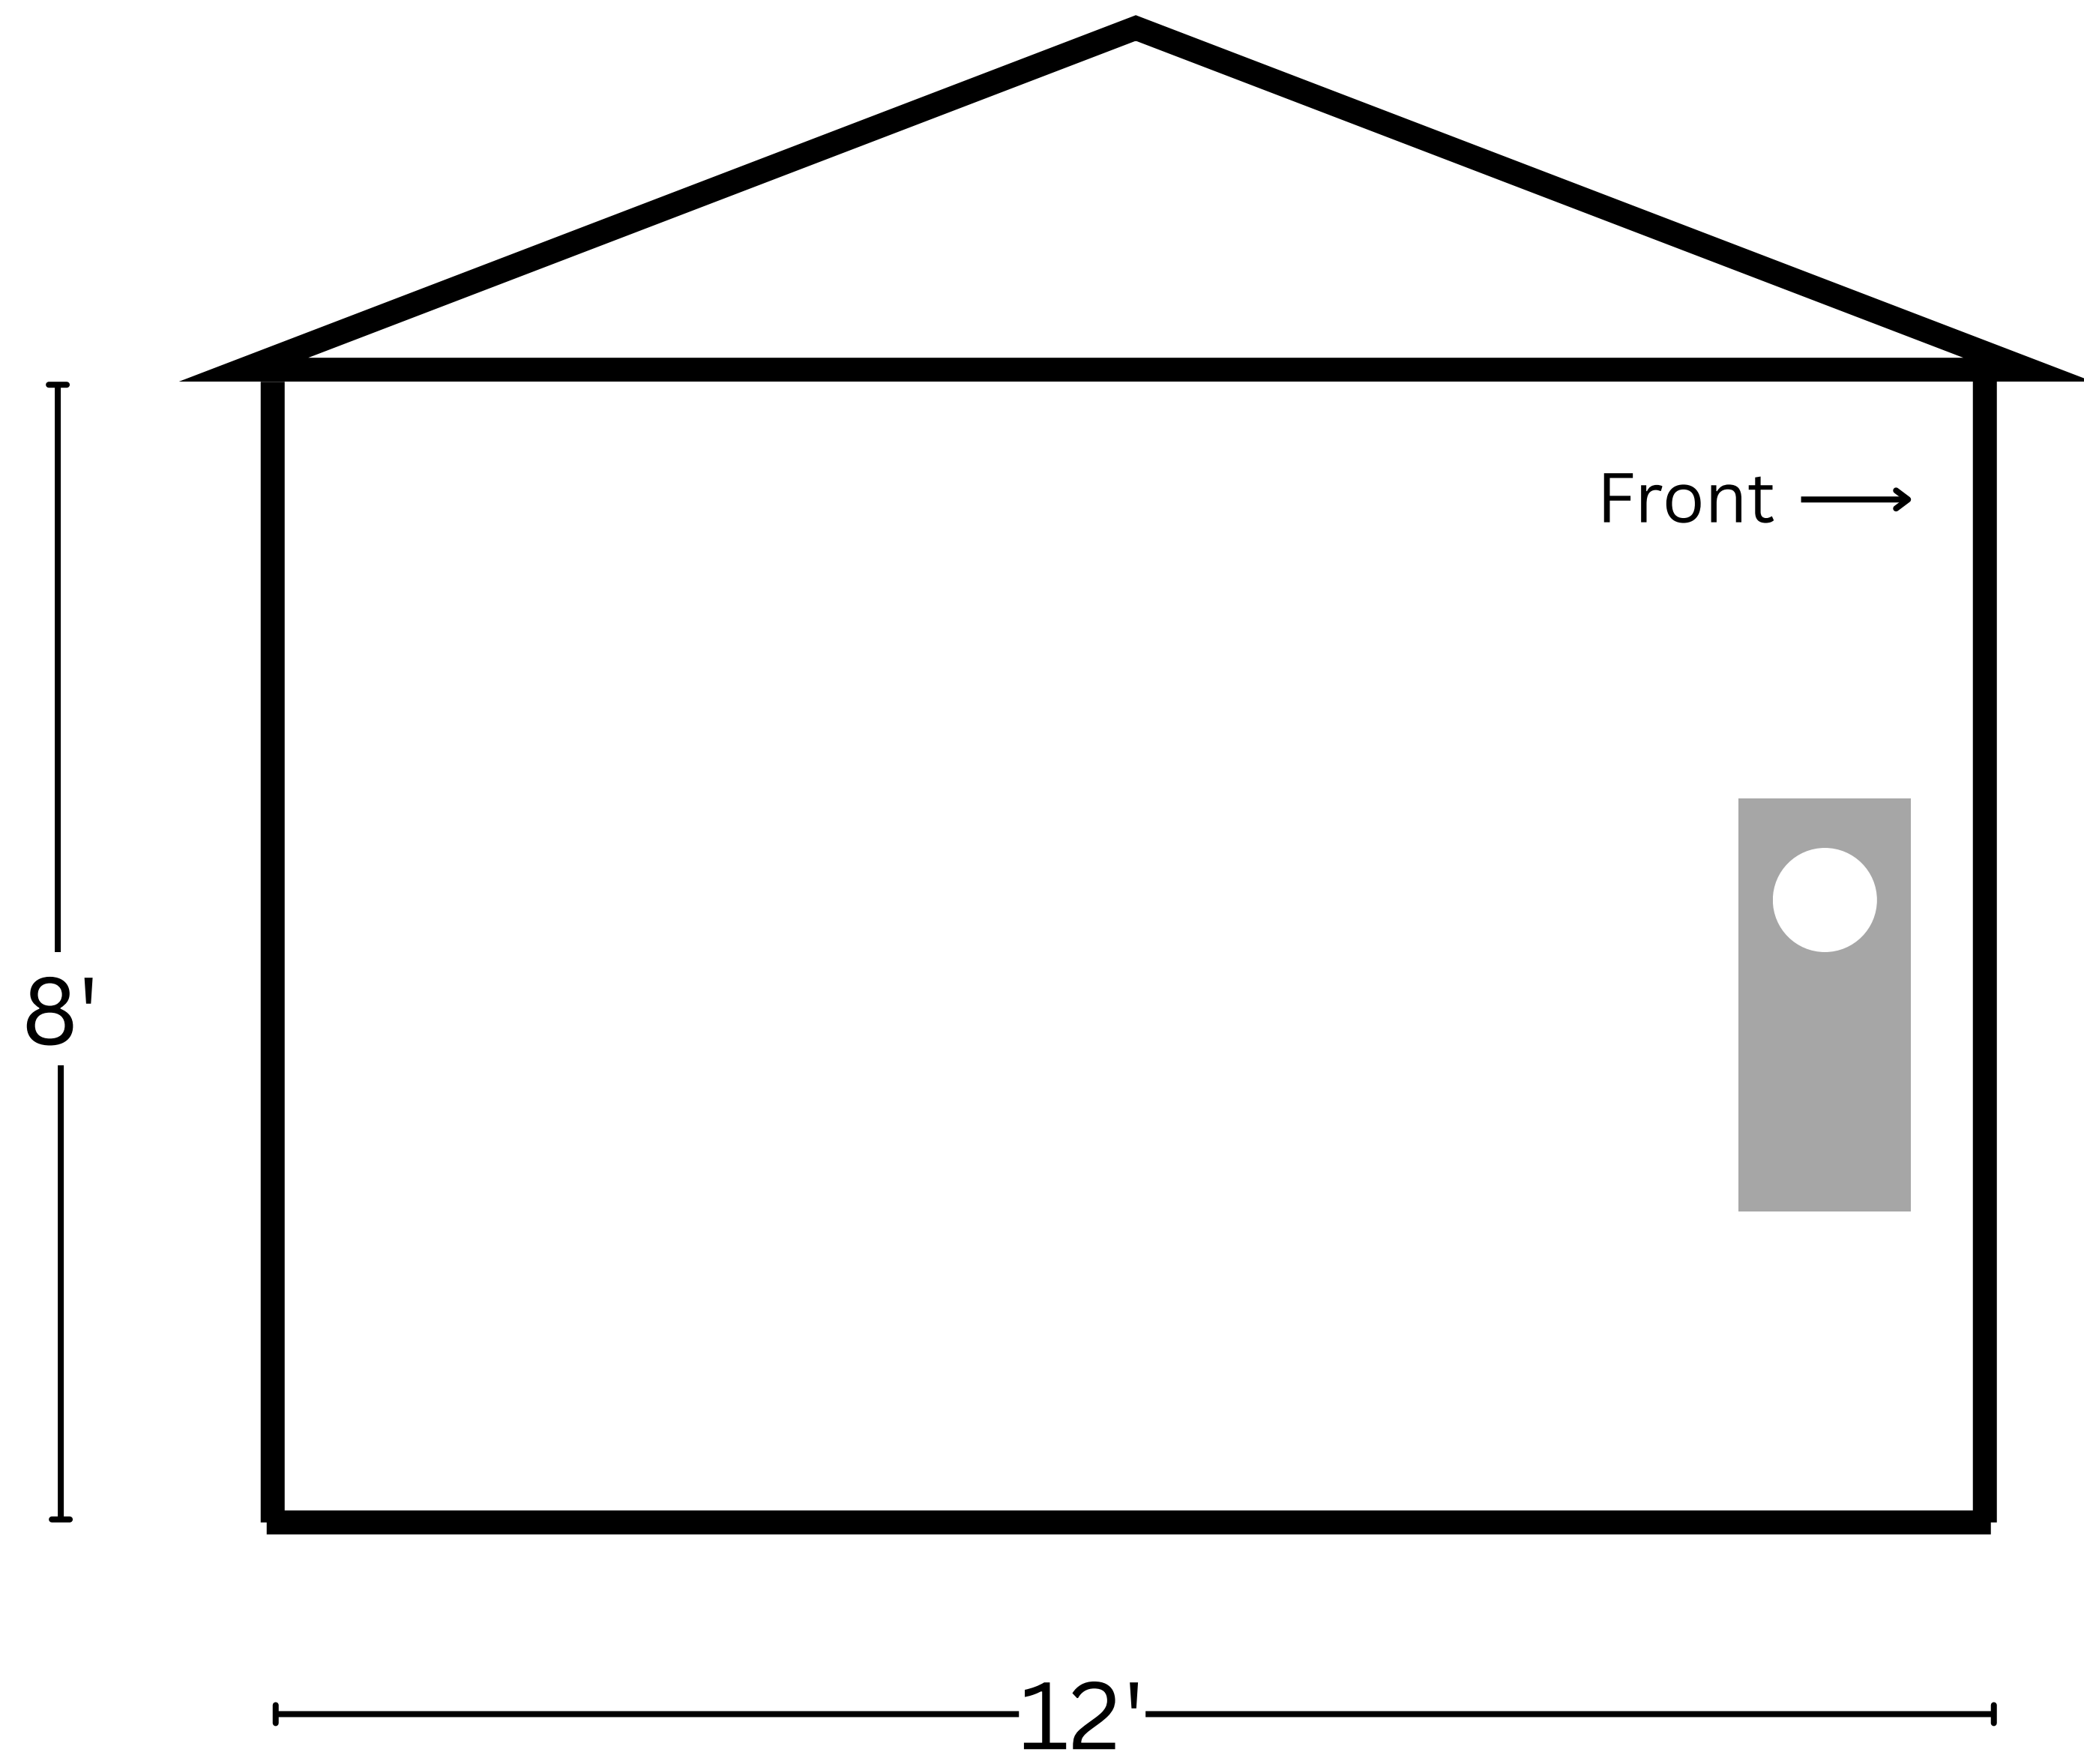


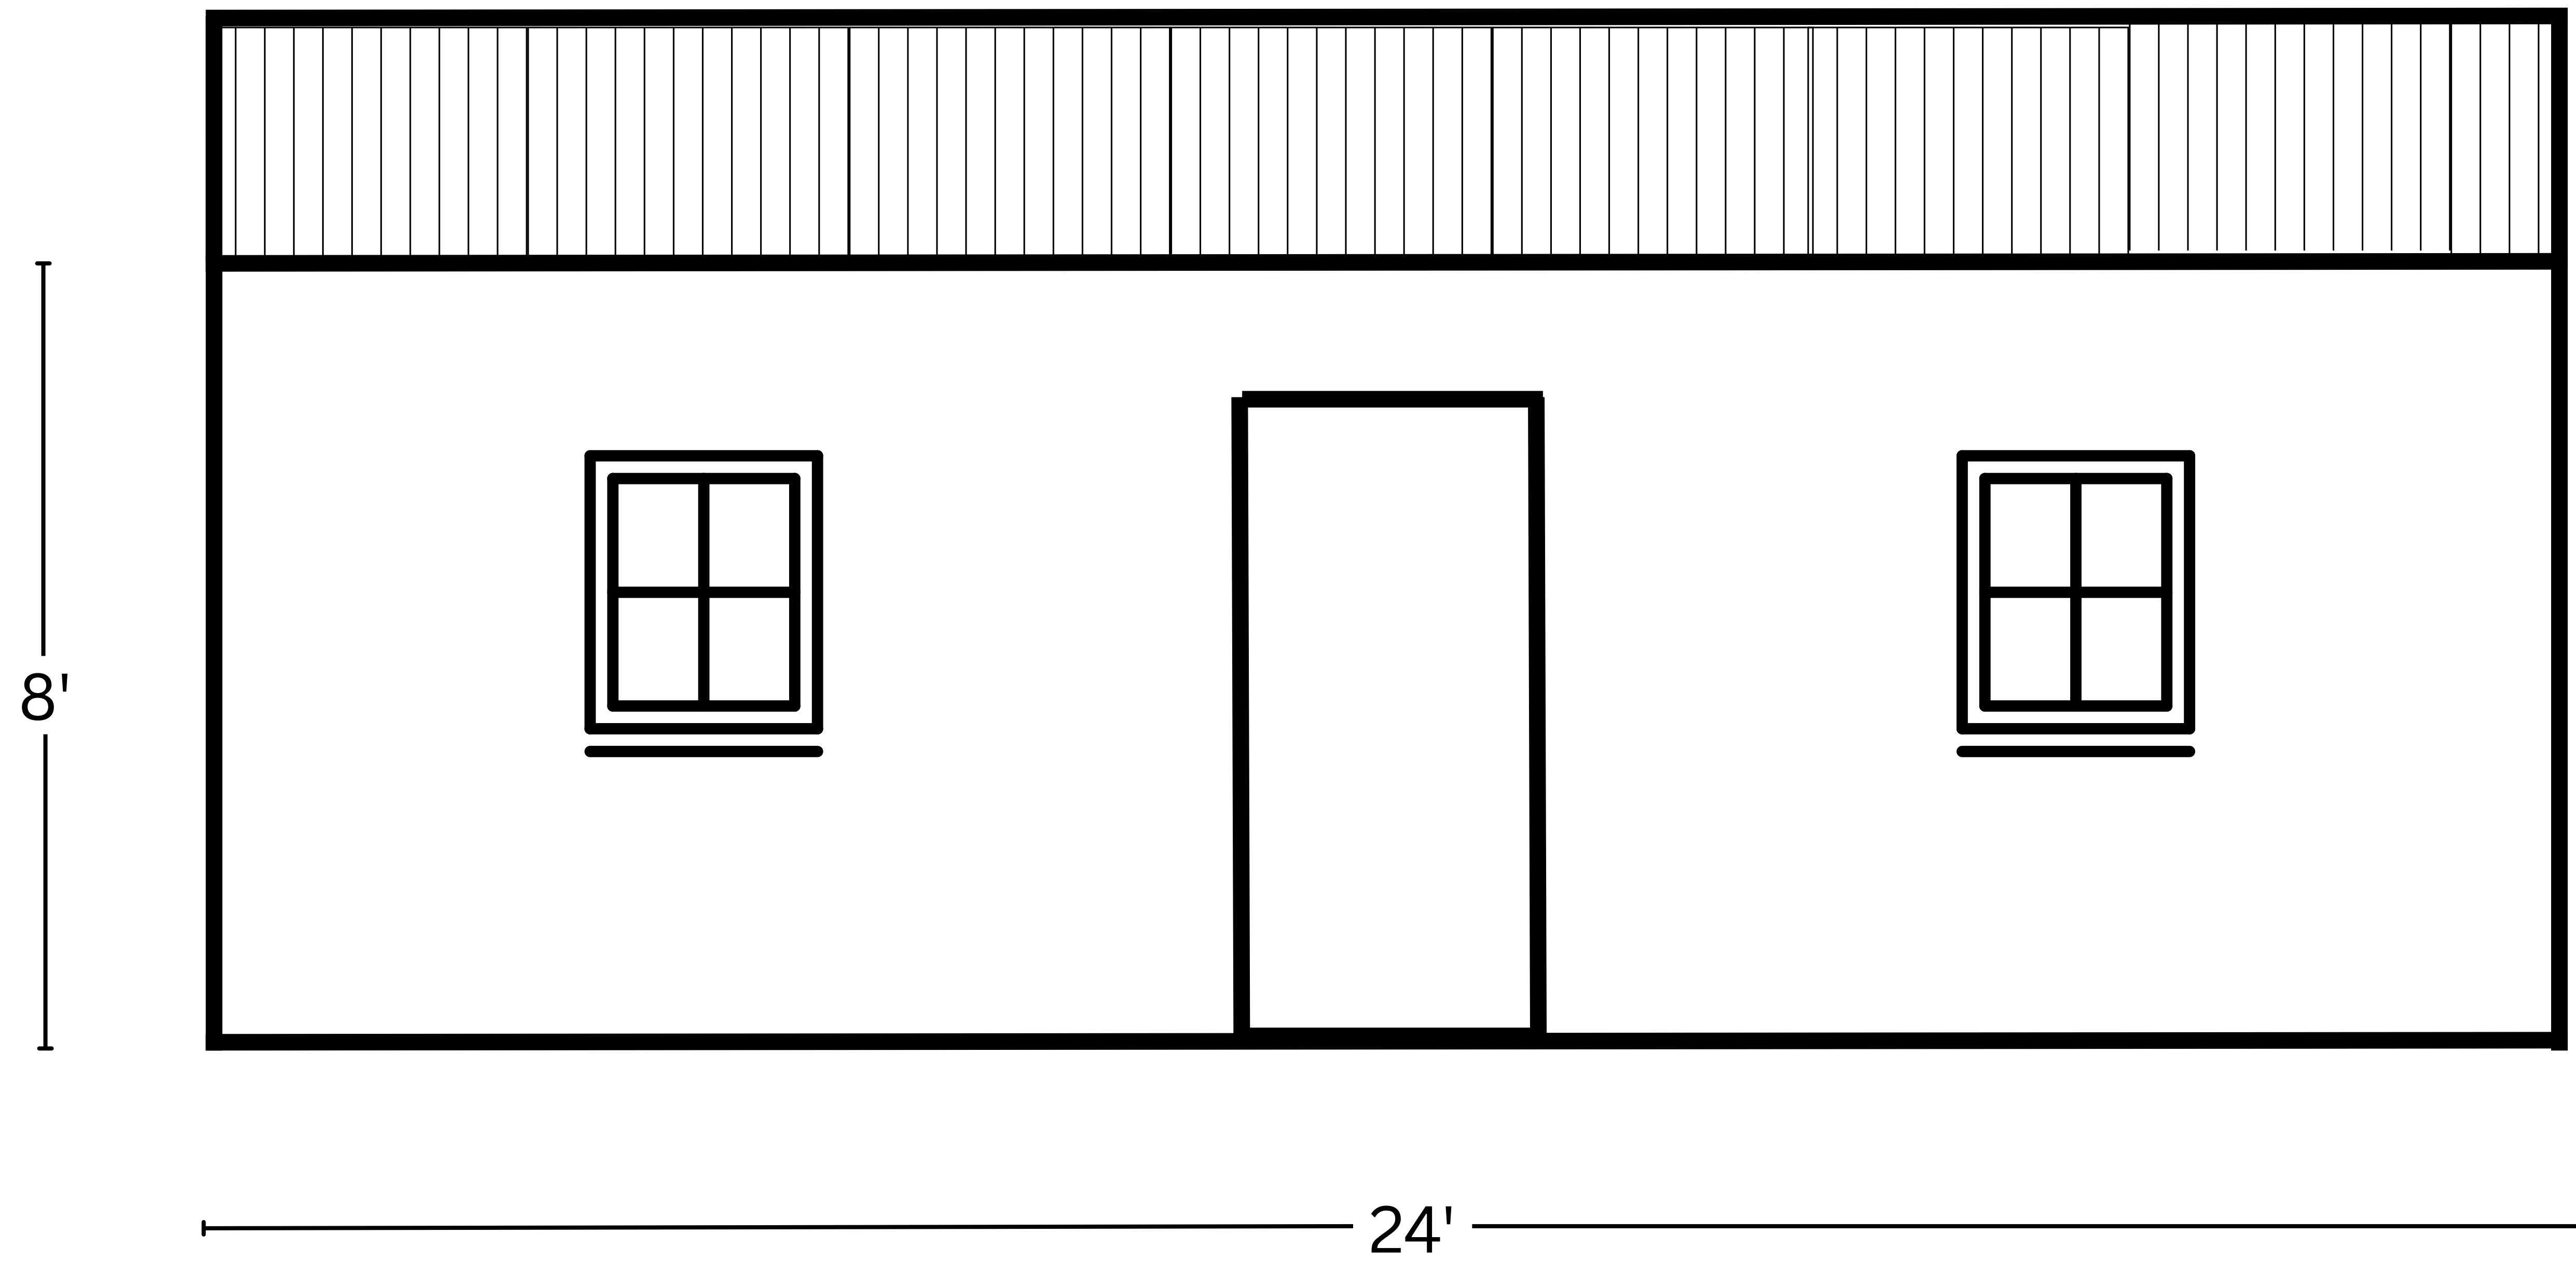


Electrical Outlet plan

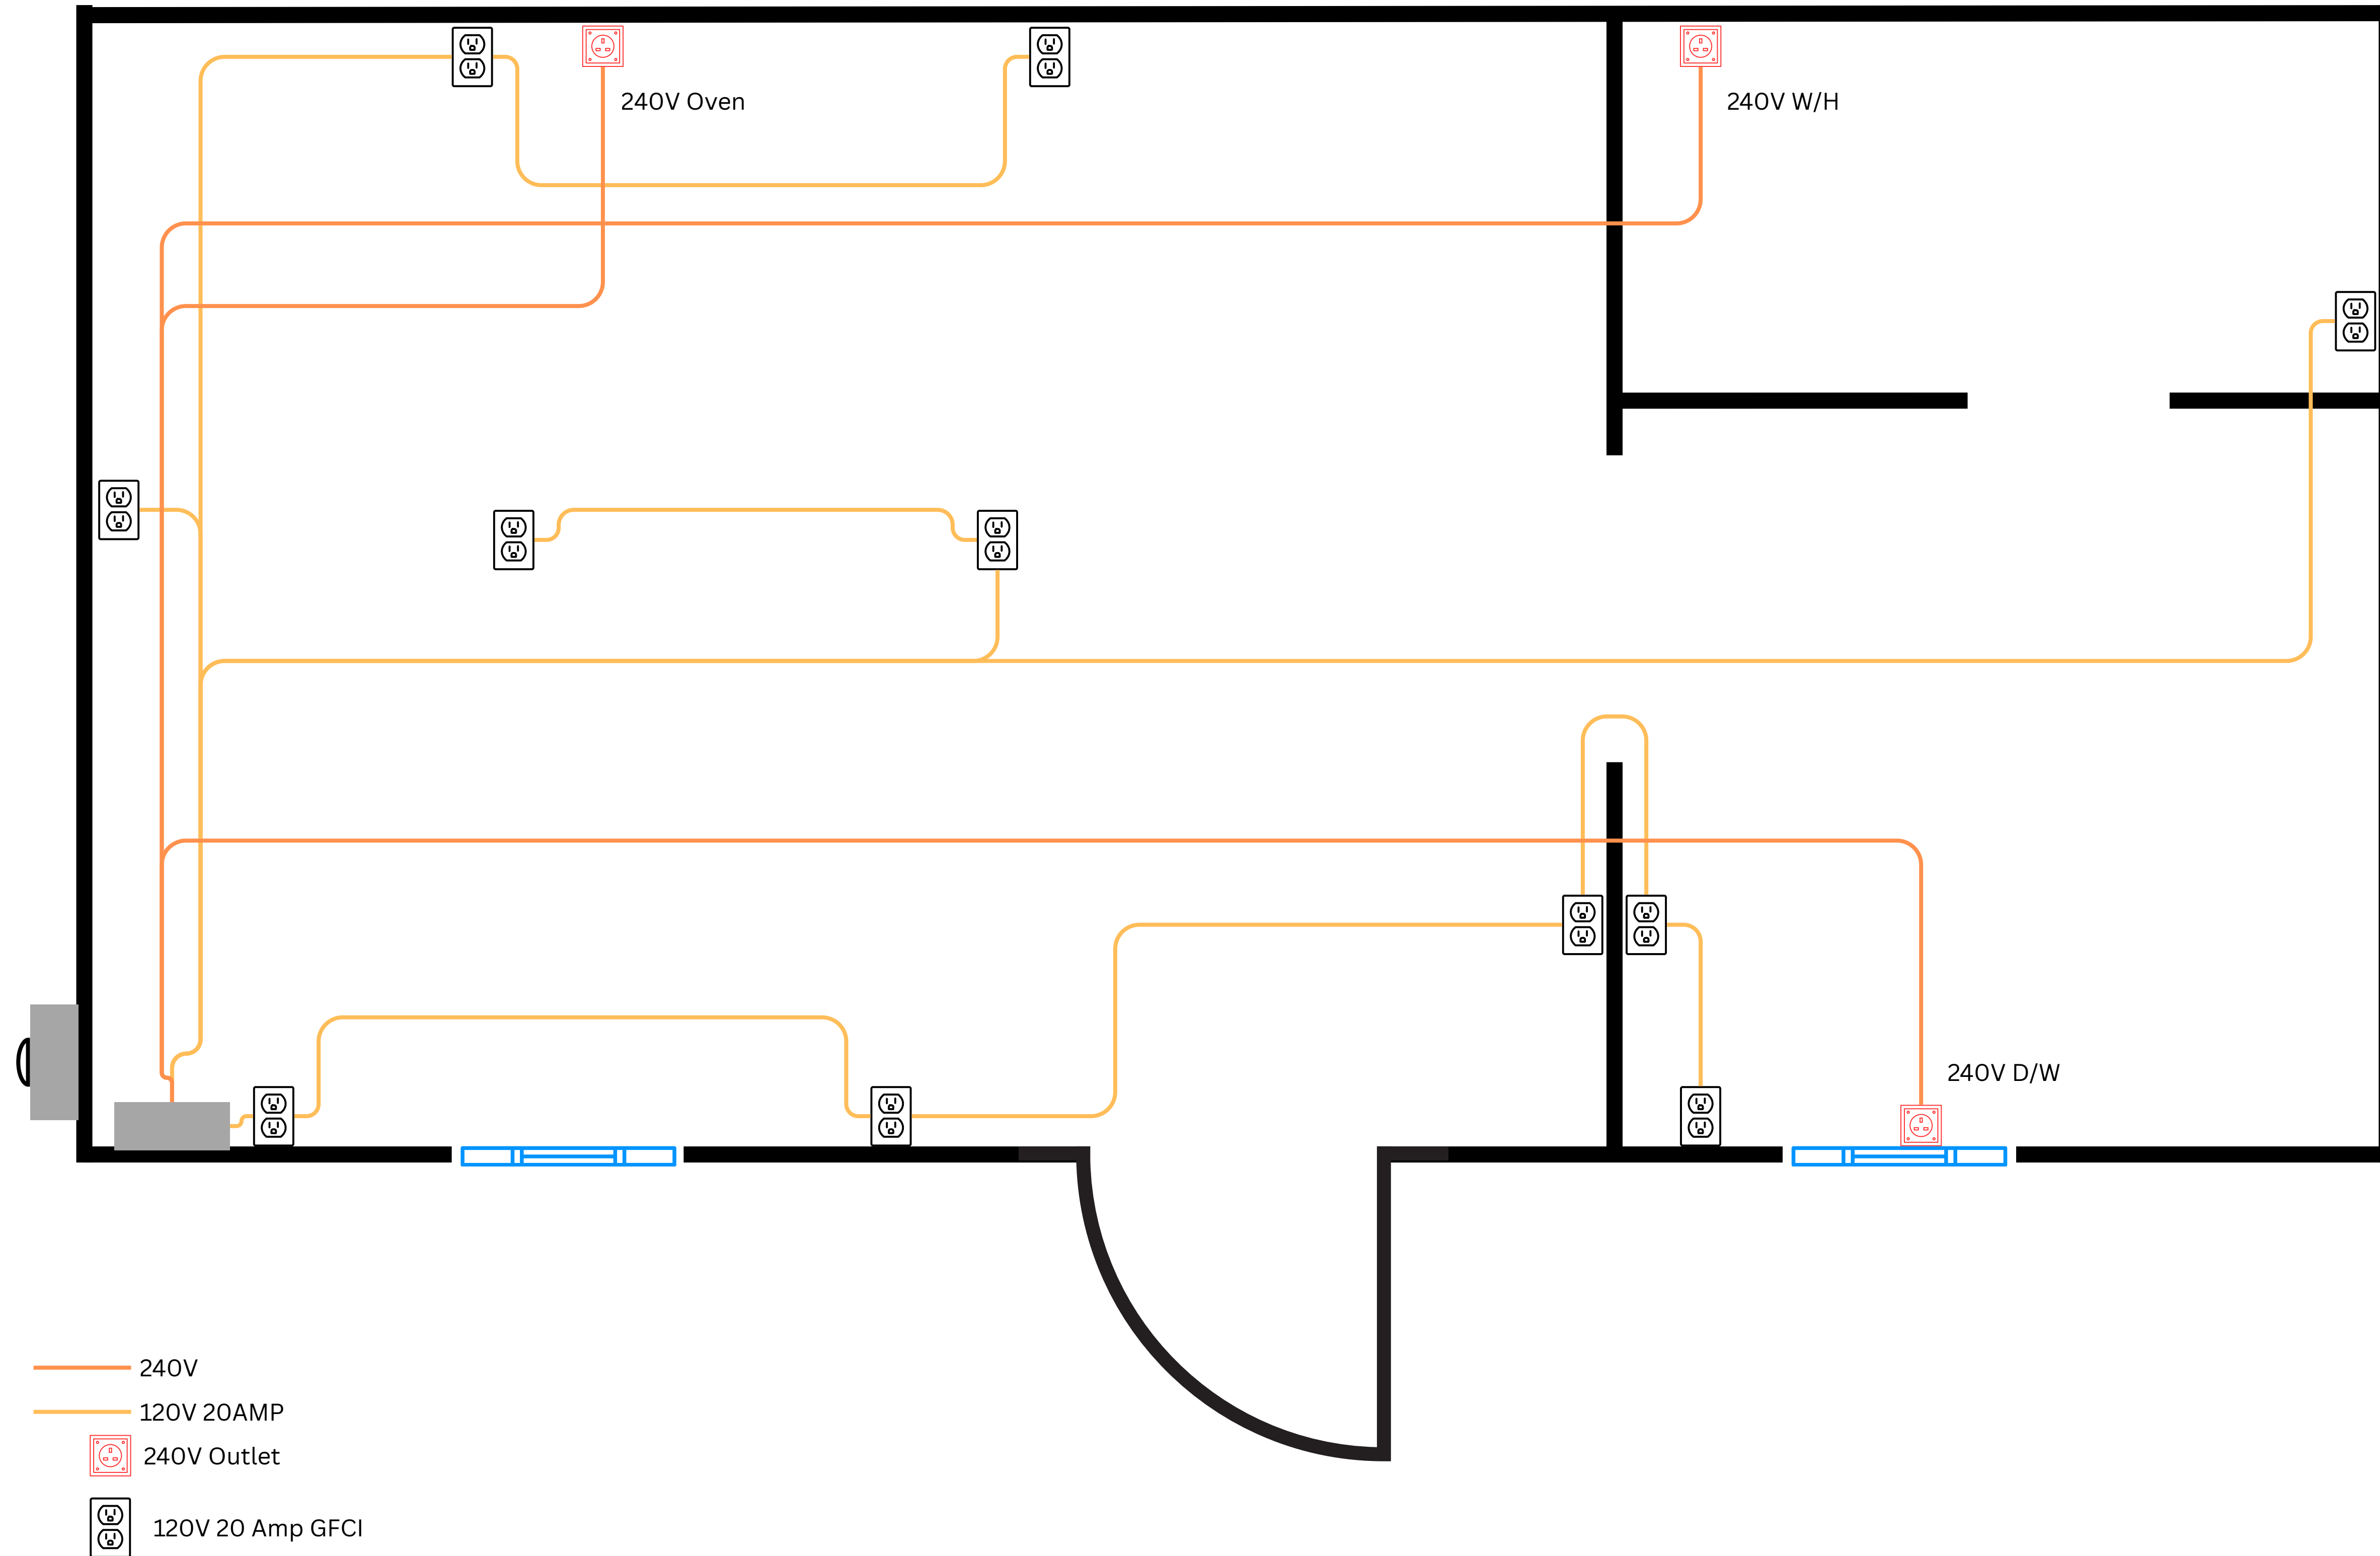

Water line plan

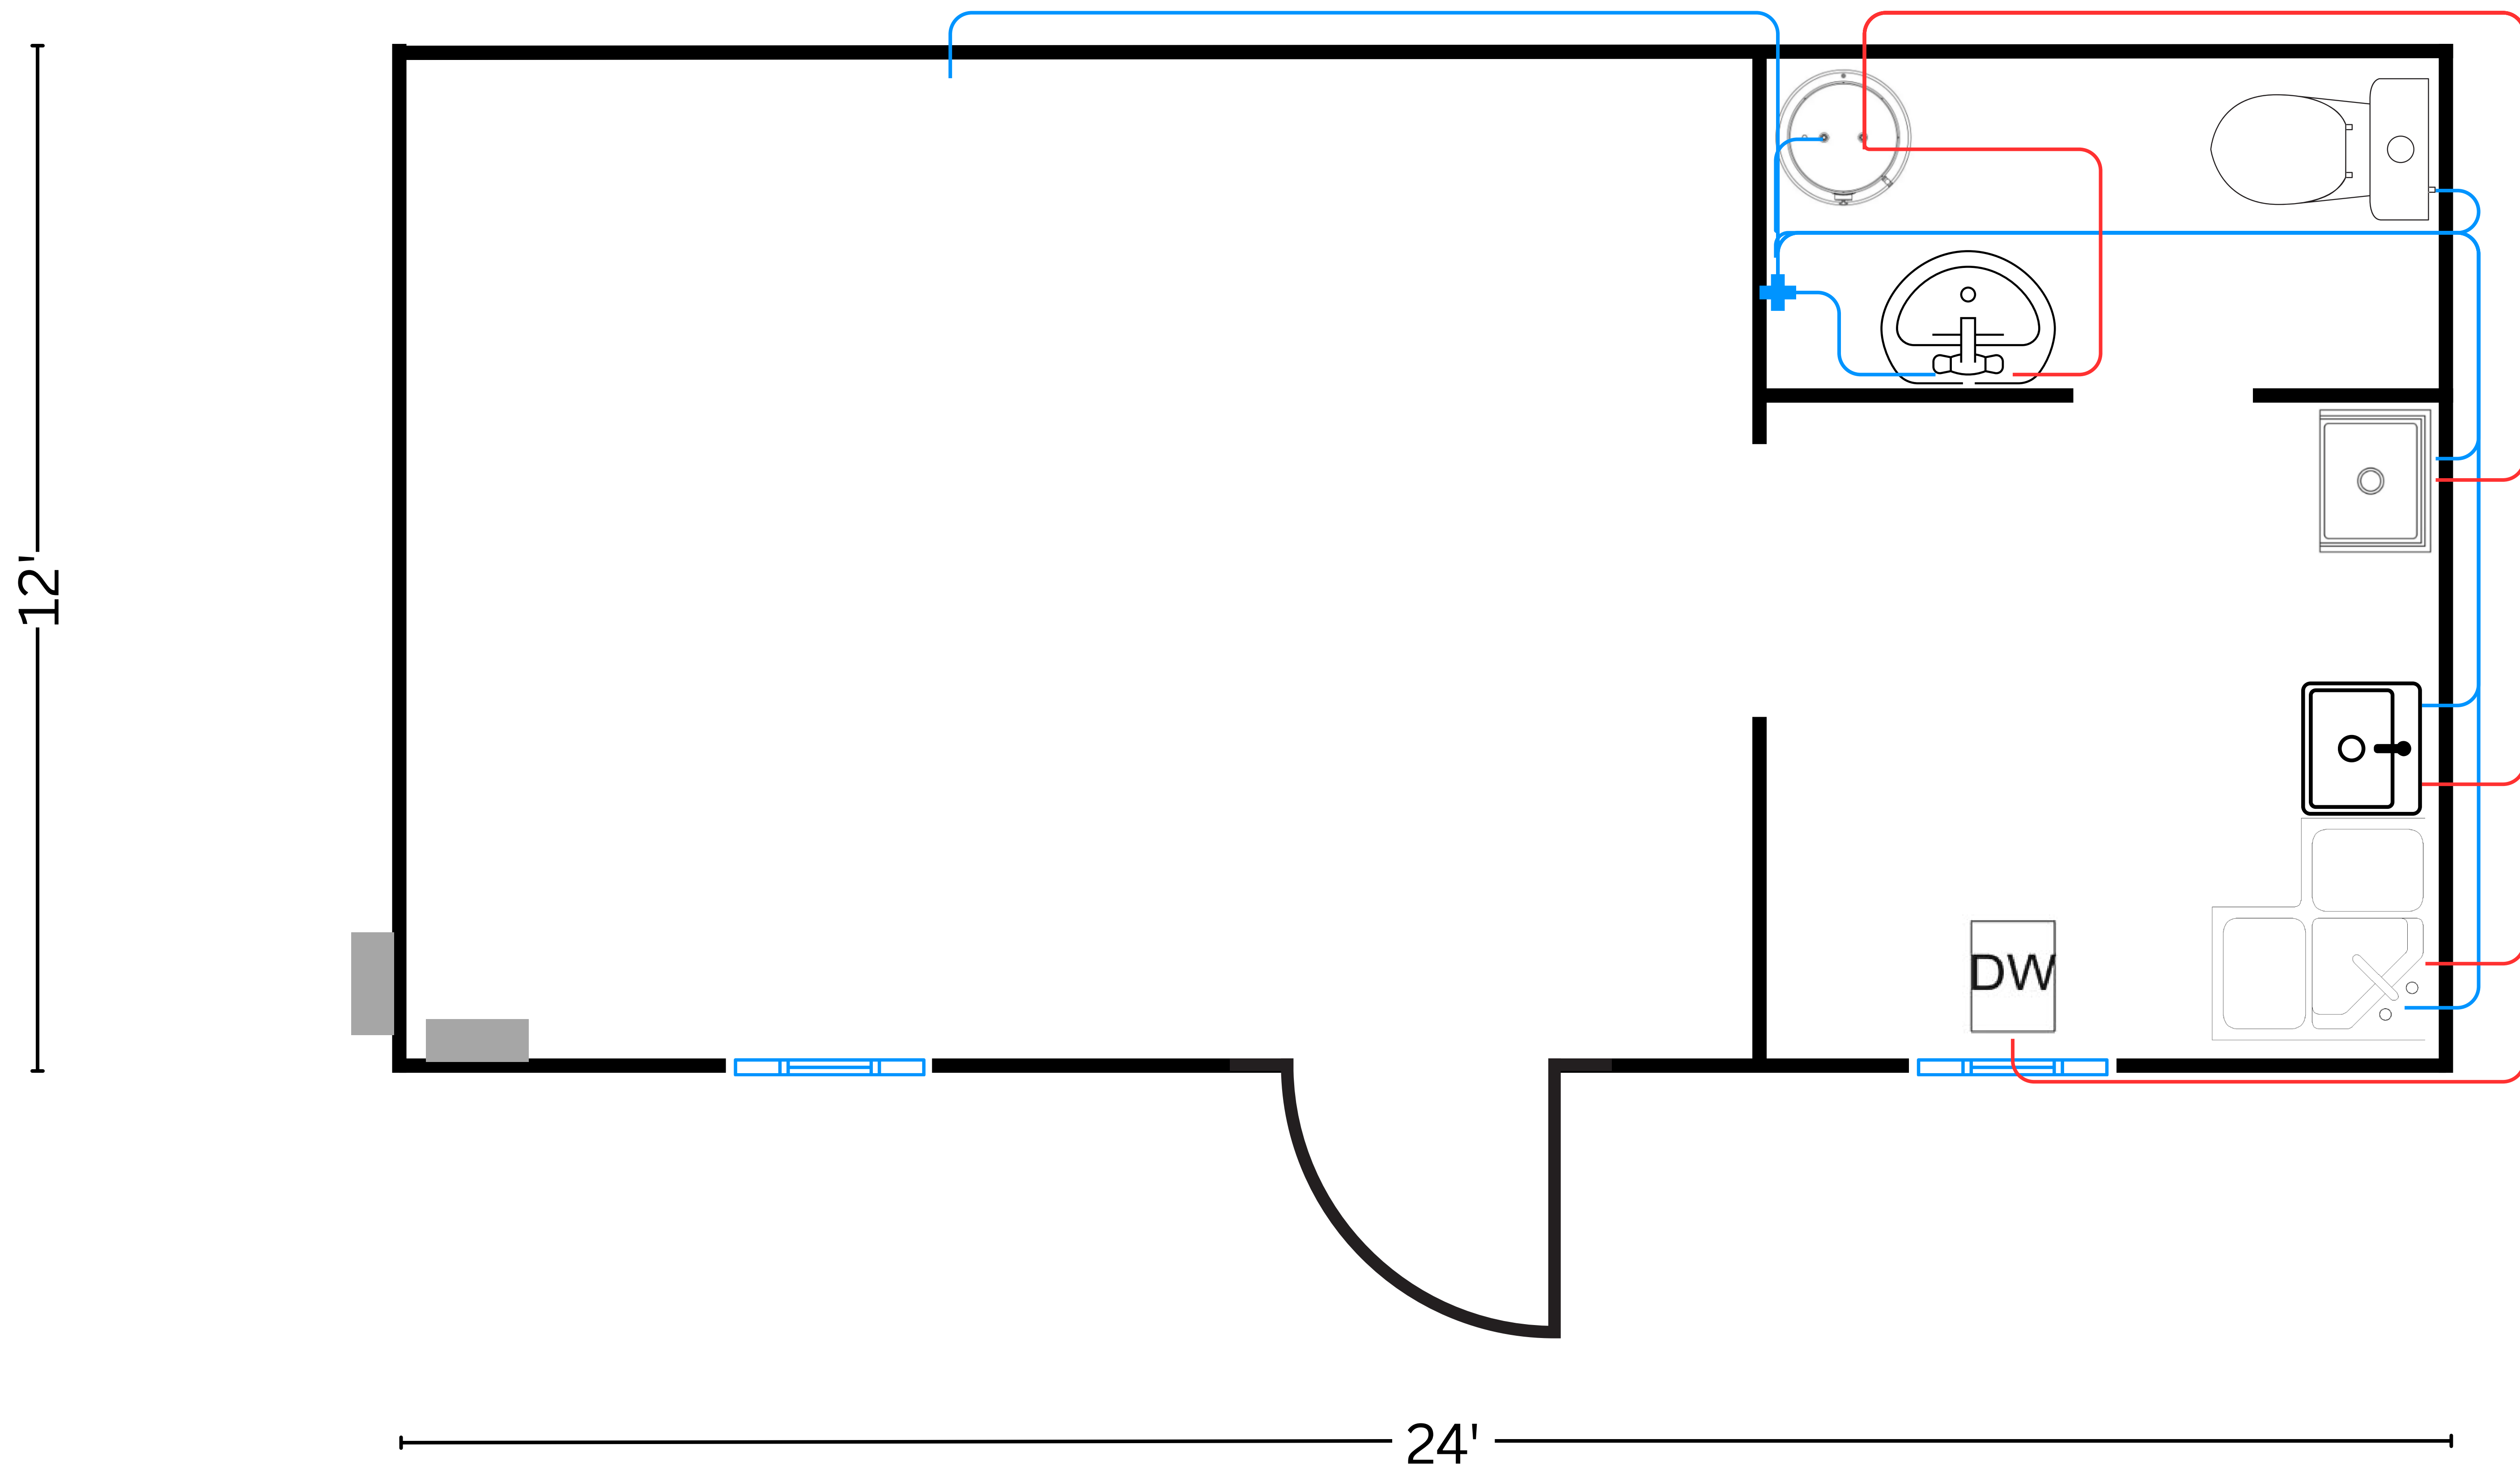

Waste water plan

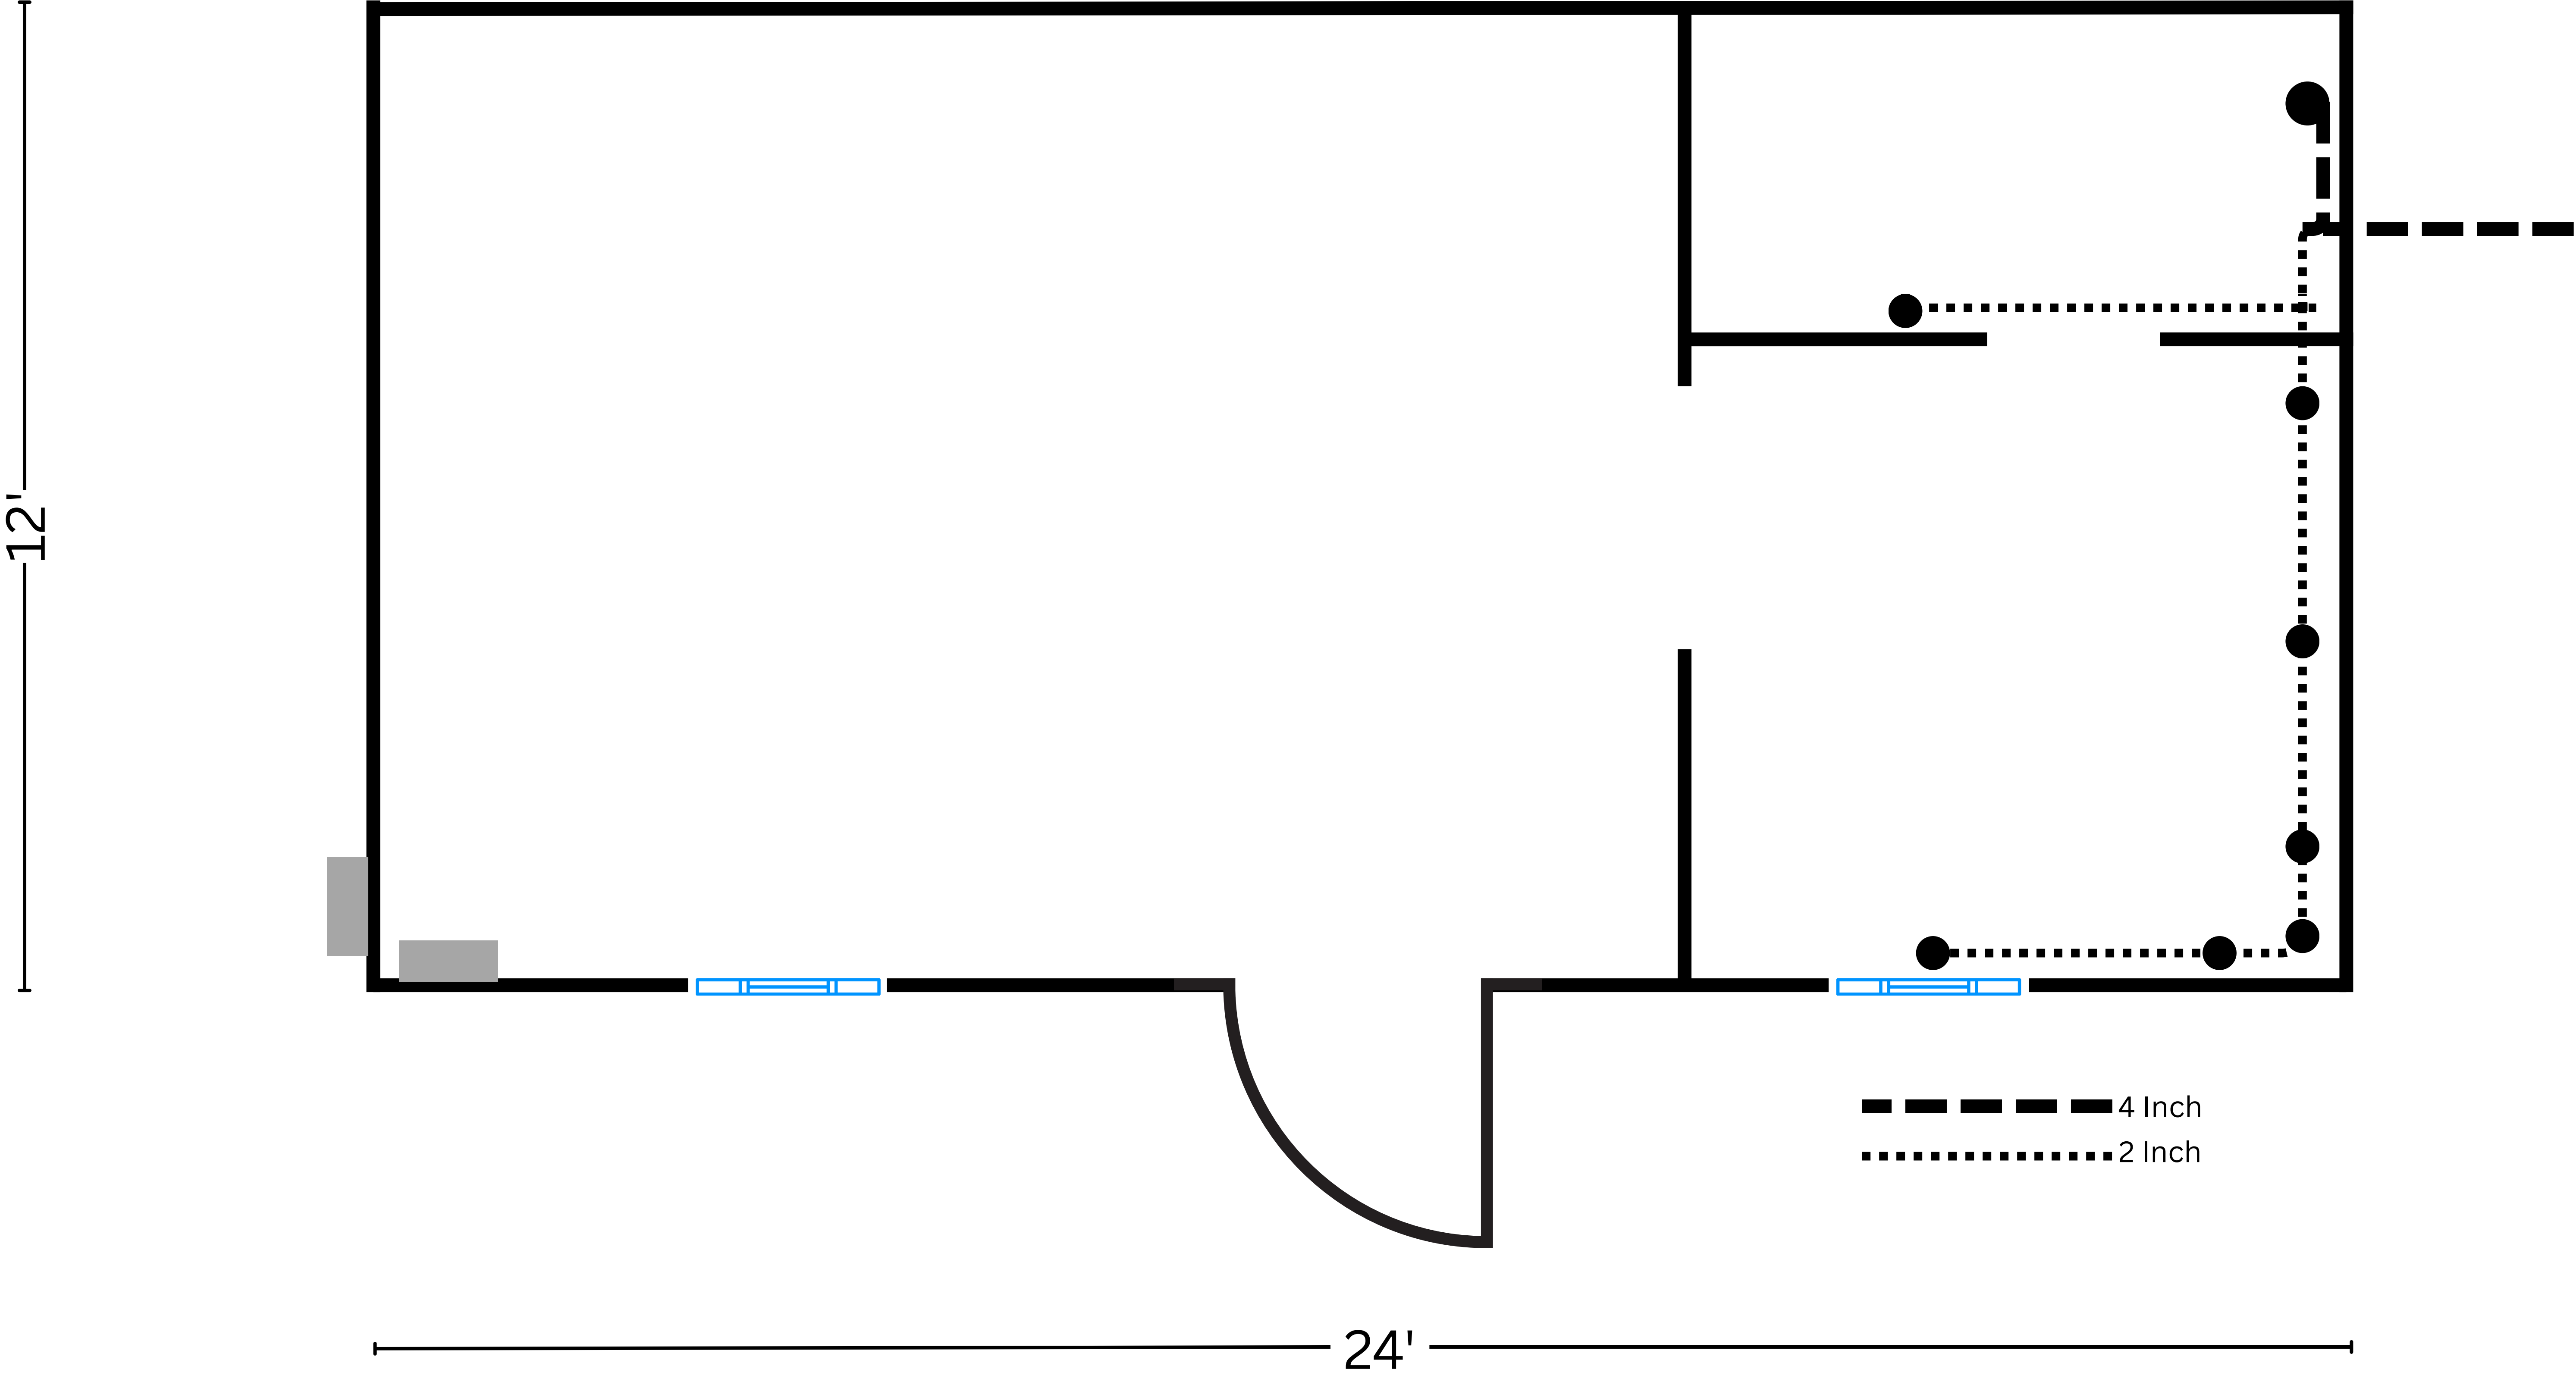

Lights and wiring

